




LEGEND

- PROPERTY LINES
- EXISTING RIGHT OF WAY
- NEW RIGHT OF WAY
- PERMANENT EASEMENT
- TEMPORARY EASEMENT
- CONSTRUCTION LIMITS
- PROPOSED RETAINING WALL

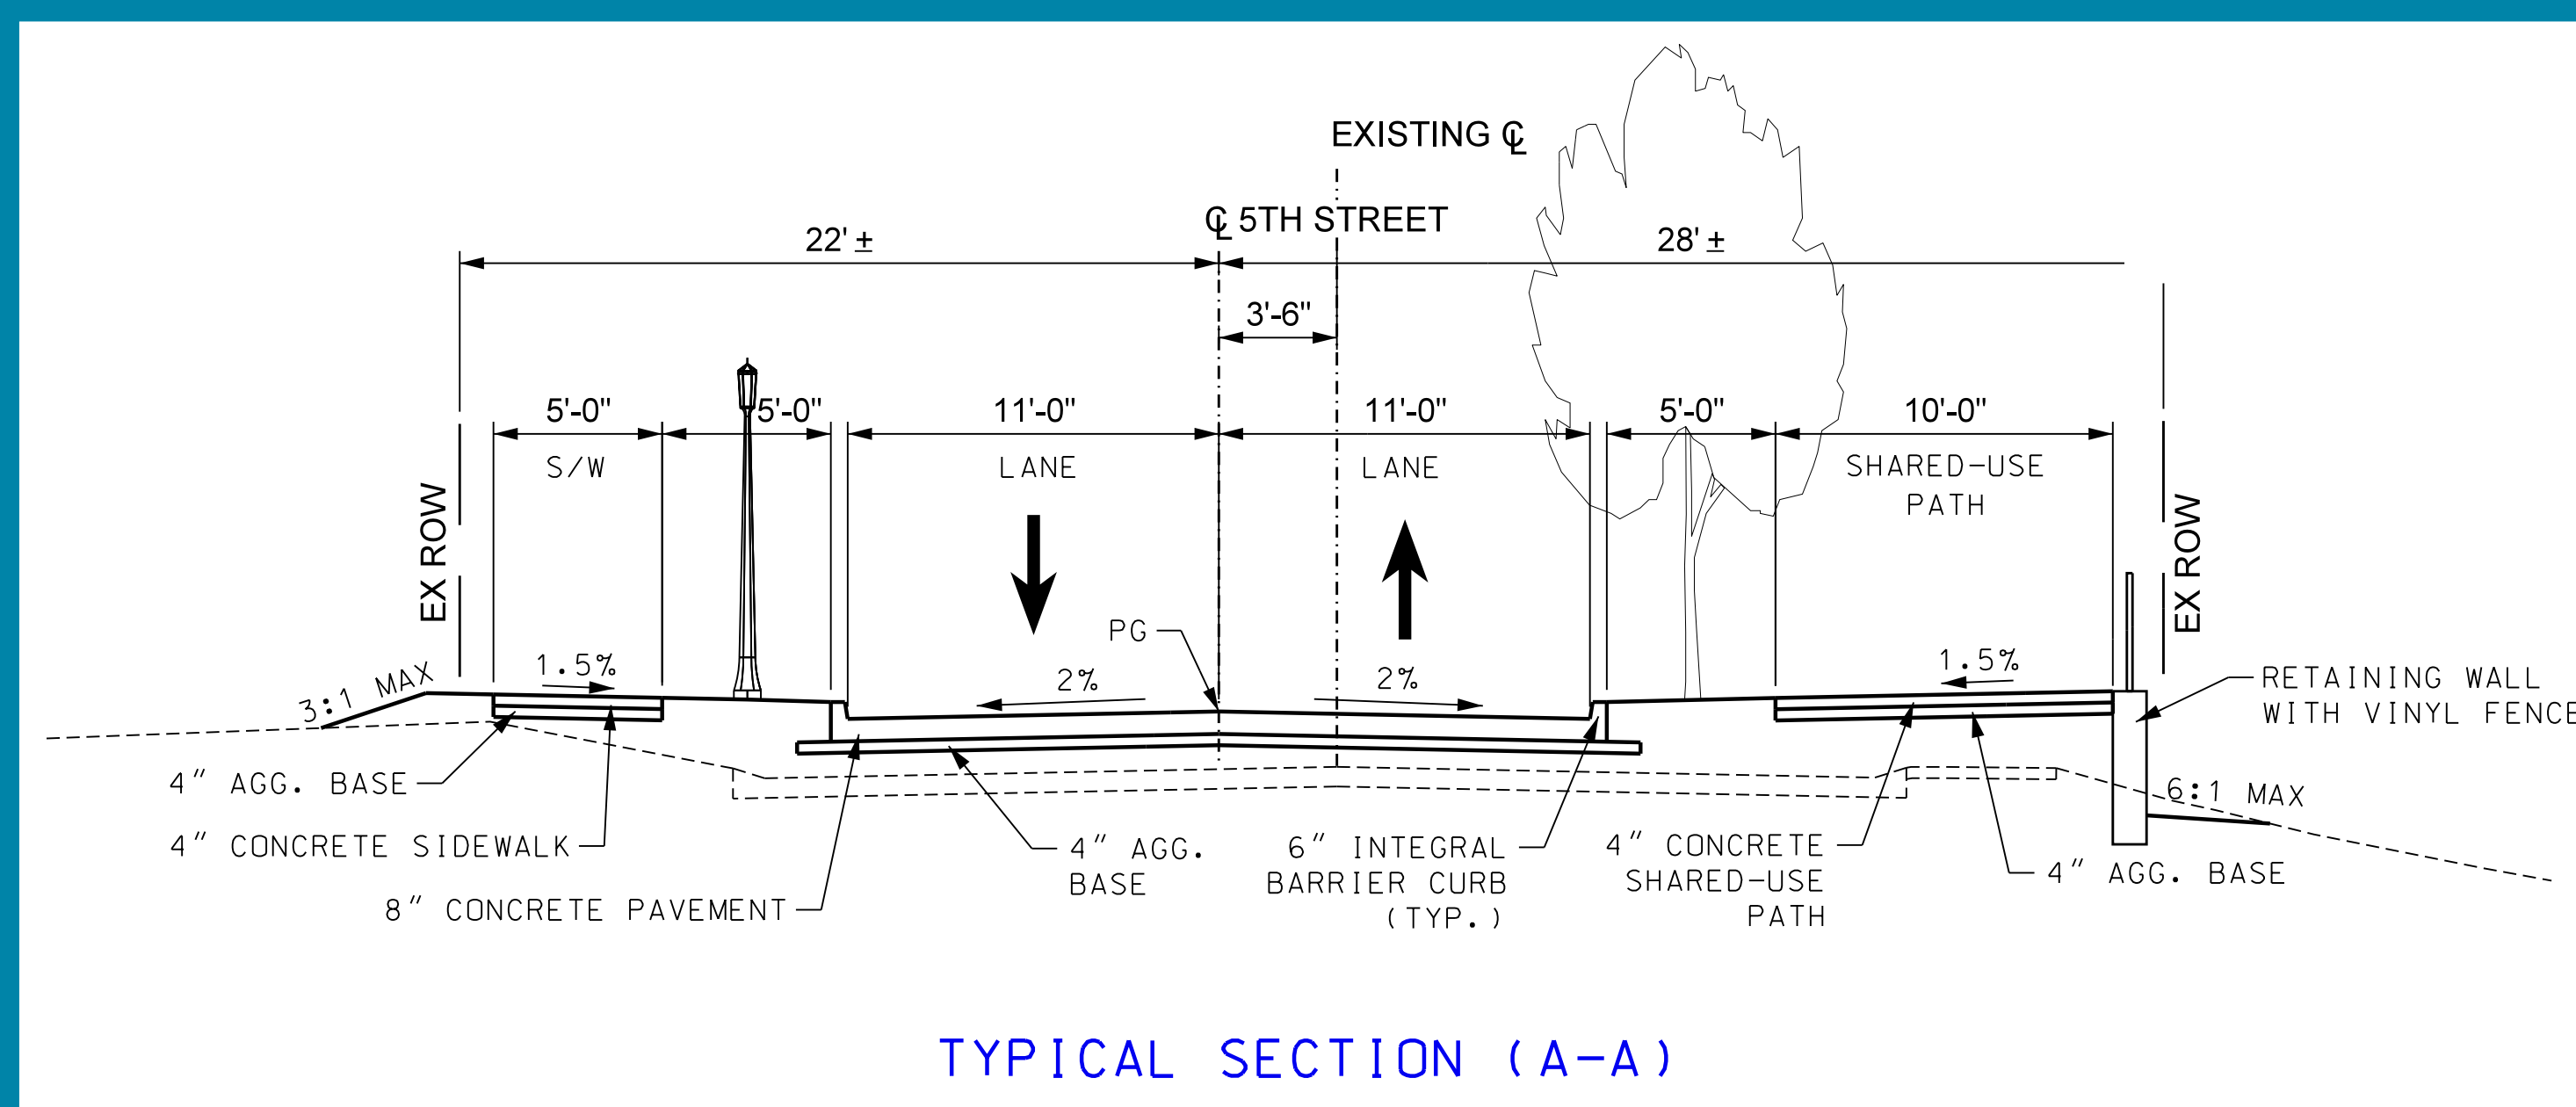