



PLANT SCHEDULE

CODE	QTY	BOTANICAL NAME	COMMON NAME	SIZE	ROOT	REMARKS
DECIDUOUS TREES						
AB	20	Acer buergerianum	Trident Maple	2.5" Cal.	B&B	specimen quality
BN	2	Betula nigra 'Little King'	Fox Valley® Dwarf River Birch	2.5" Cal.	B&B	specimen quality, multistem
NS	21	Nyssa sylvatica	Blackgum	2.5" Cal.	B&B	specimen quality
TC	4	Tilia cordata 'Chancolle'	Chancellor® Littleleaf Linden	2.5" Cal.	B&B	specimen quality
EVERGREEN TREES						
JS	15	Juniperus scopulorum 'Blue Arrow'	Blue Arrow Juniper	6' Ht.	Container	specimen quality
TO	9	Thuja occidentalis 'Techny'	Techny Arborvitae	6' Ht.	Container	specimen quality
ORNAMENTAL TREES						
MX	8	Malus x 'Prairifire'	Prairie Fire Crabapple	6' Ht.	B&B	specimen quality
DECIDUOUS SHRUBS						
RA	57	Rhus aromatica 'Gro-Low'	Gro-Low Fragrant Sumac	#3	Container	
ORNAMENTAL GRASSES						
PV	14	Panicum virgatum 'Heavy Metal'	Heavy Metal Switch Grass	#5	Container	
SH	20	Sporobolus heterolepis	Prairie Dropseed	#3	Container	


LEGEND

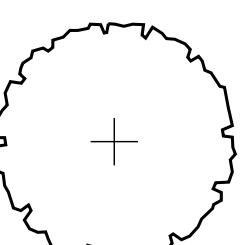


Deciduous Trees

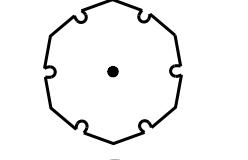

Ornamental Trees

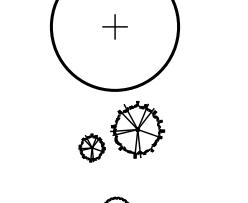


Existing Trees to Remain

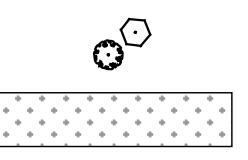

Evergreen Trees



Deciduous Shrubs

 


Ornamental Grasses



Sod



Tree Protection Fence

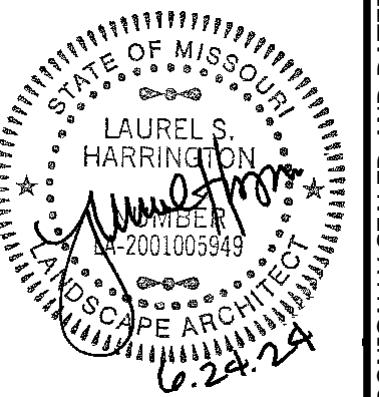

IF A SEAL IS PRESENT ON THIS SHEET IT HAS BEEN ELECTRONICALLY SEALED AND DATED.

DATE PREPARED
05/28/2024ROUTE
5THDISTRICT
SHEET NO.
46COUNTY
ST. CHARLESJOB NO.
520-1010CONTRACT ID.
STP-5414(636)

BRIDGE NO.

DATE
DESCRIPTION


CITY OF ST. CHARLES
DEPARTMENT OF PUBLIC WORKS
200 N. SECOND STREET
ST. CHARLES, MO 63301
636.949.3200

SOUTH FIFTH STREET
RECONSTRUCTION
LANDSCAPE PLAN


1 OF 5


REV. 5/5/2024 7:52:55 PM

MATCH LINE - SEE LANDSCAPE PLAN SHEET 2

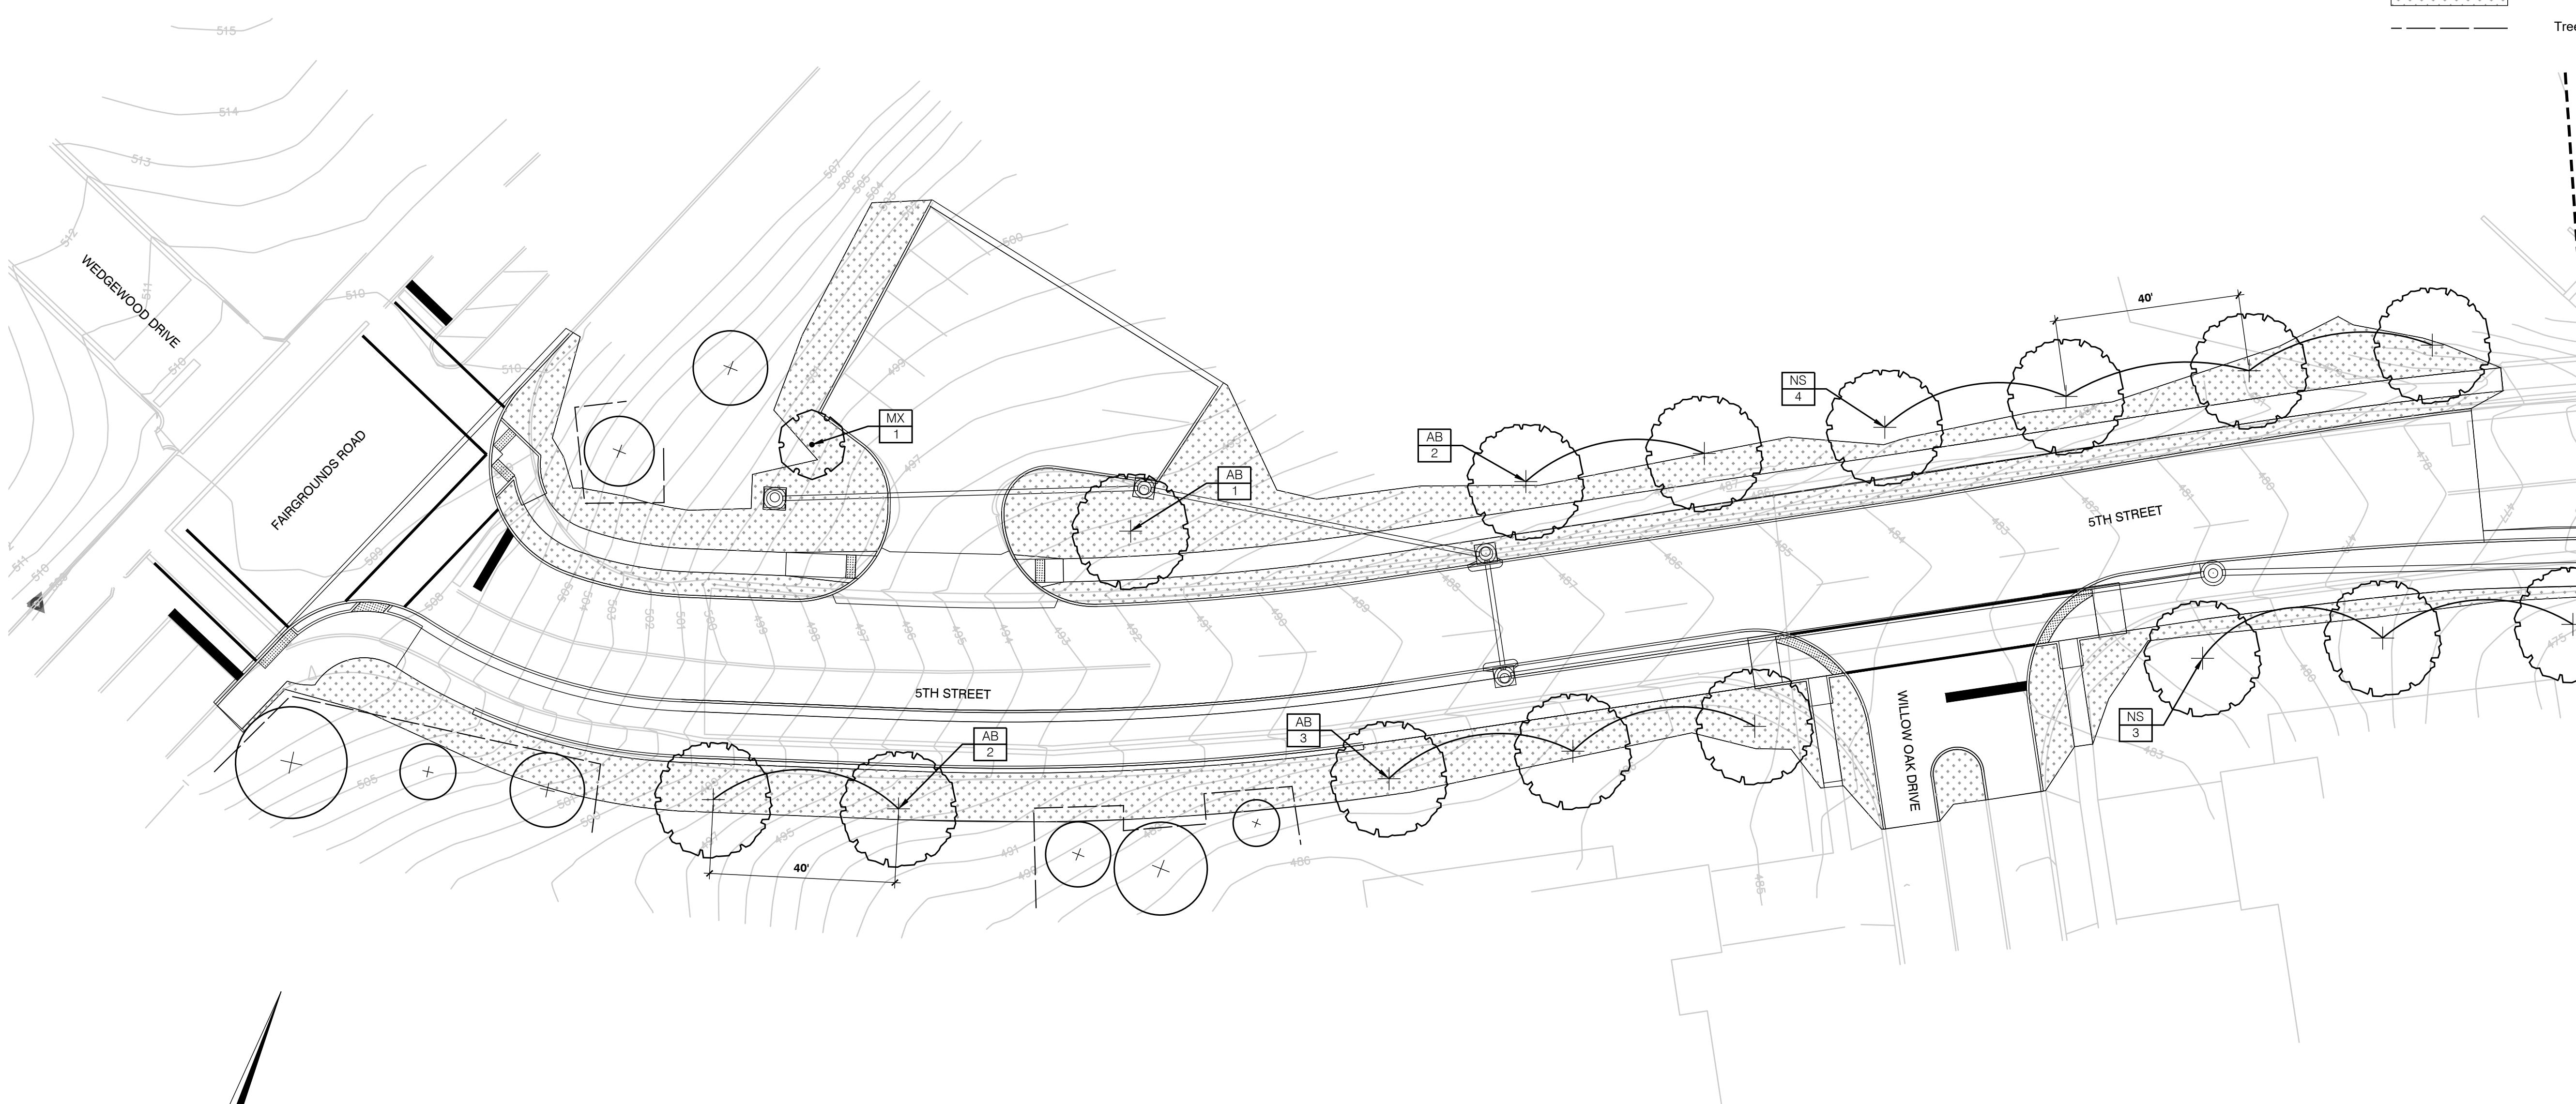


SCALE: 1" = 20'

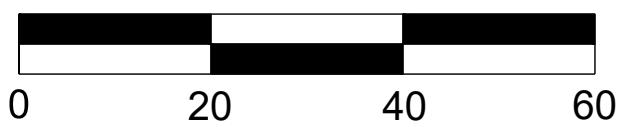


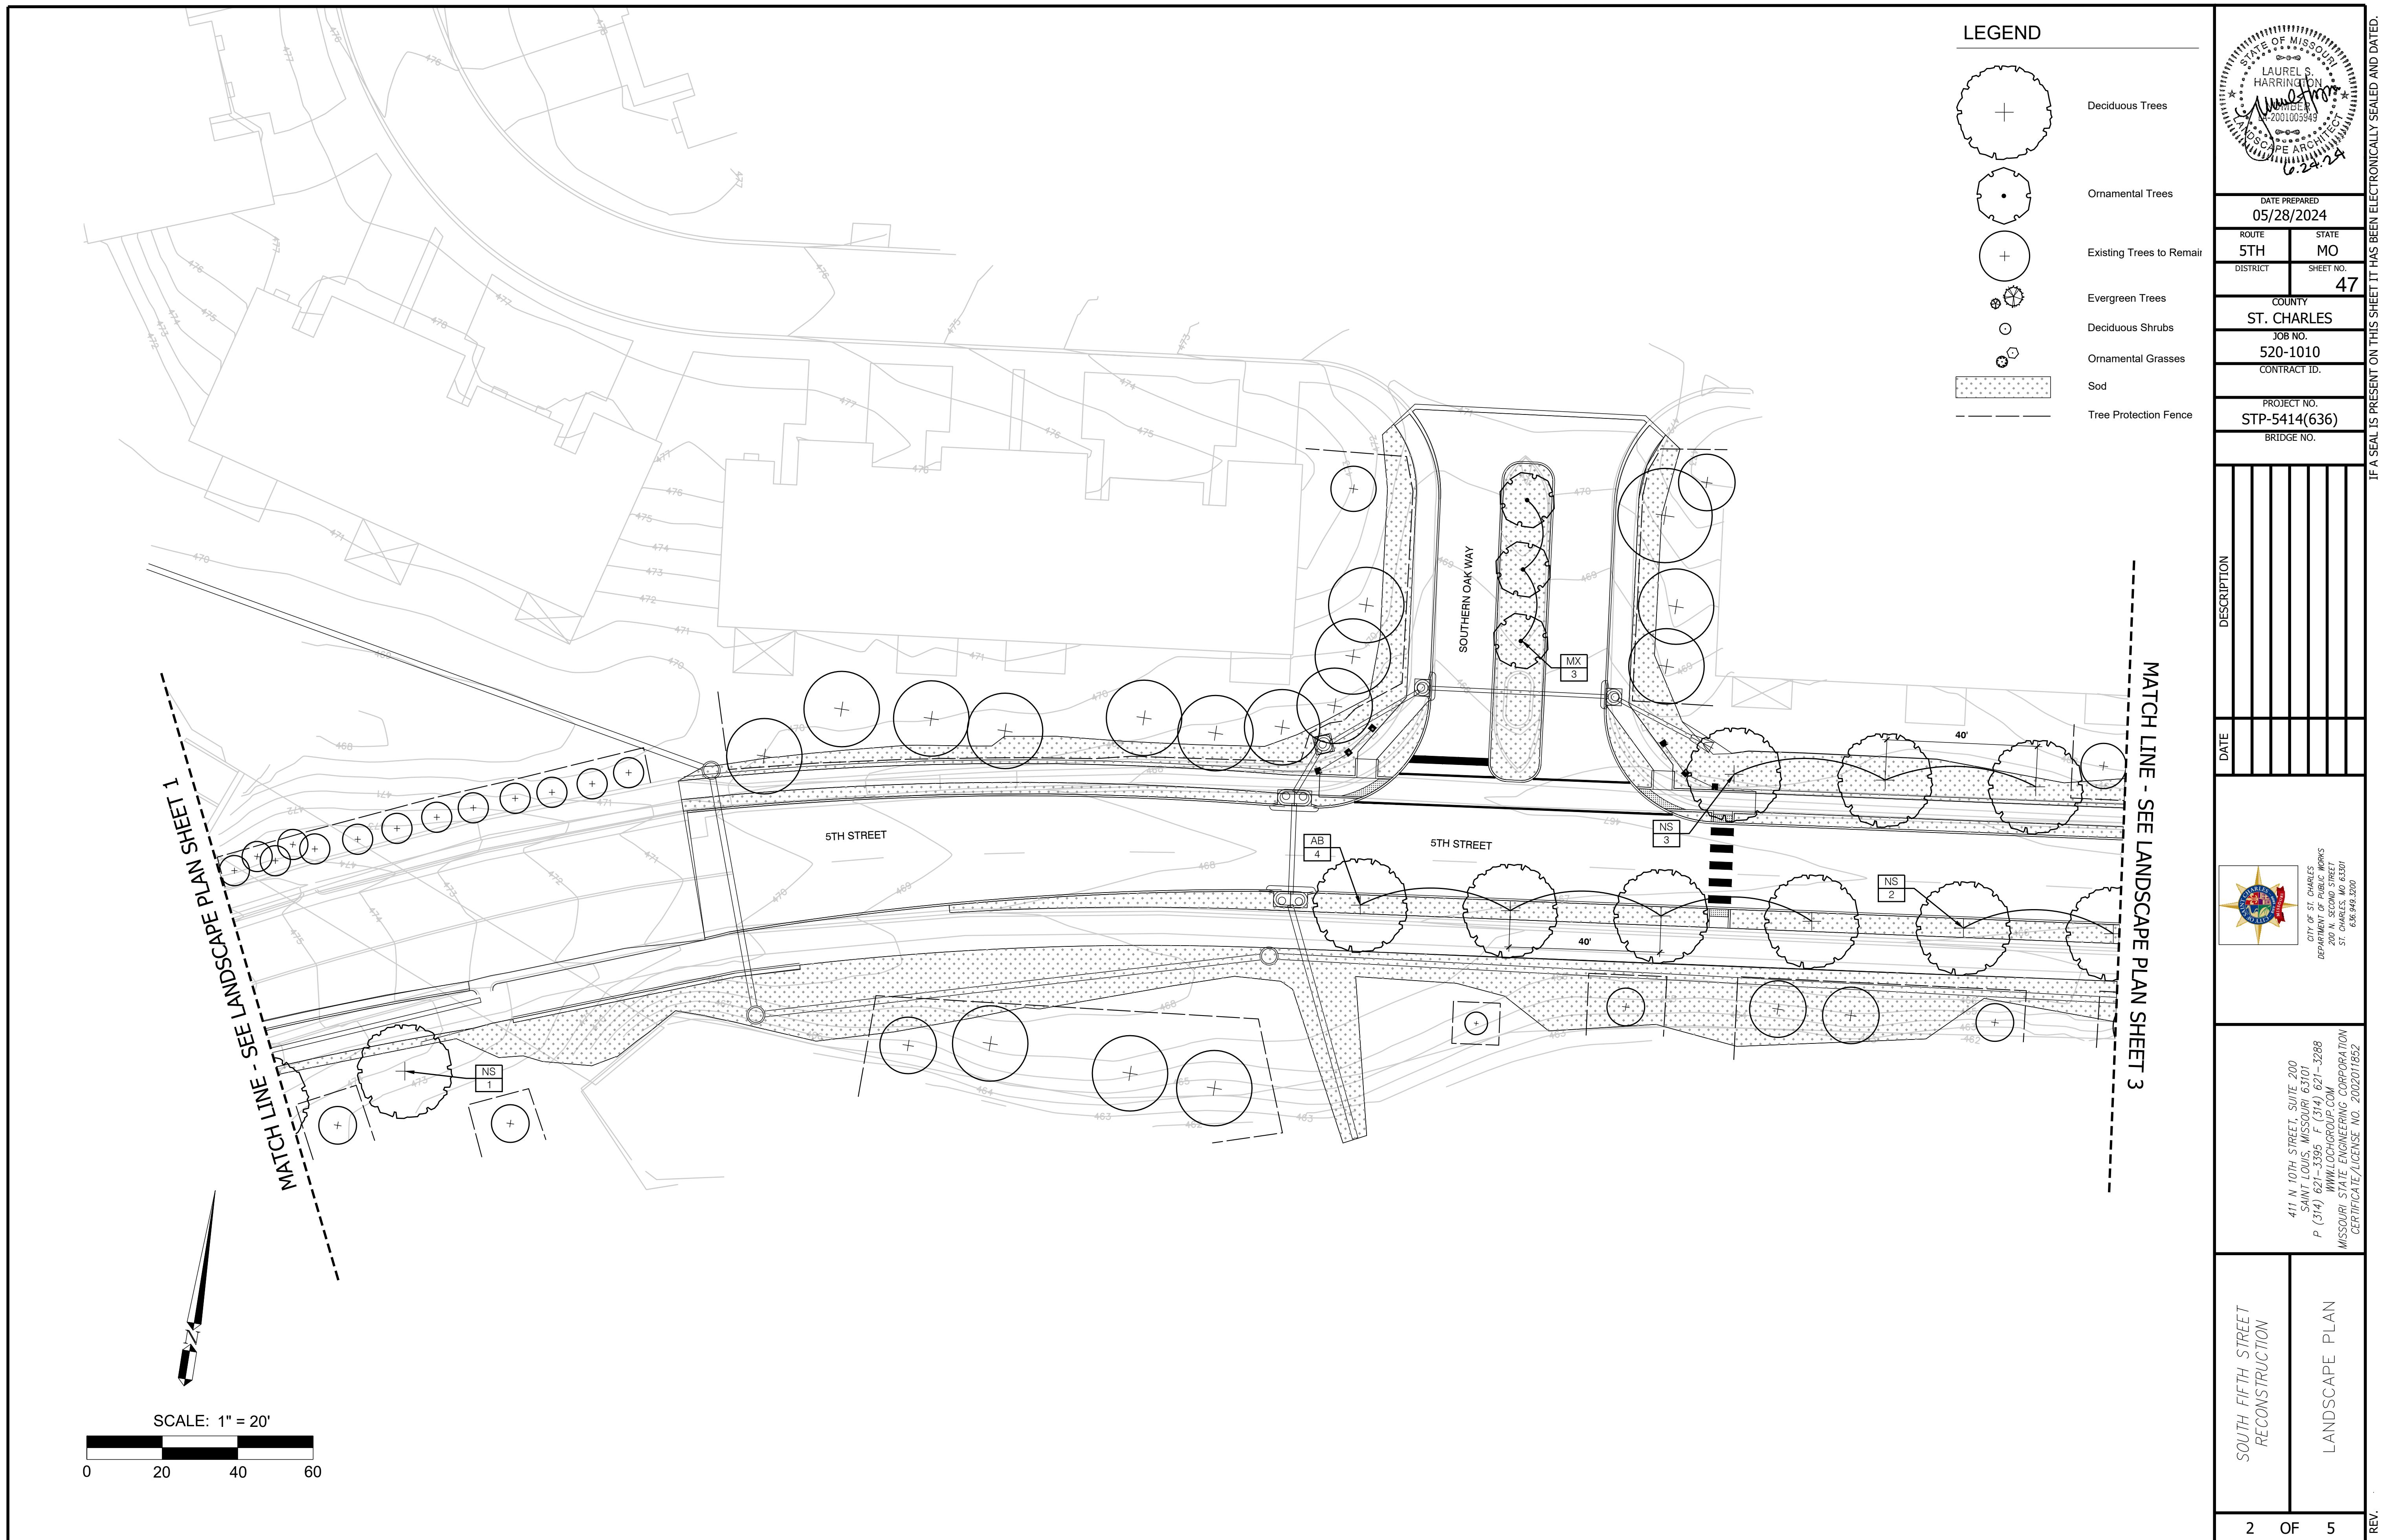


LEGEND

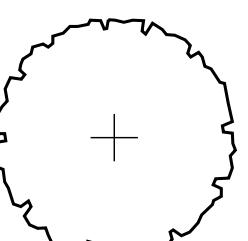


Deciduous Trees

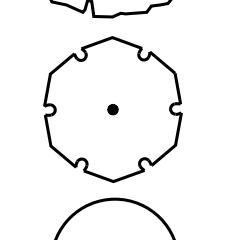

Ornamental Trees

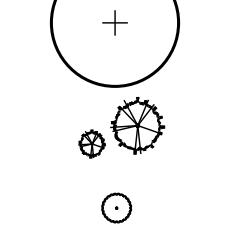


Existing Trees to Remain

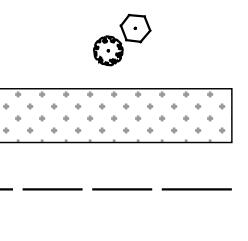

Evergreen Trees




Deciduous Shrubs

 


Ornamental Grasses



Sod

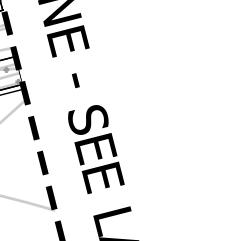

Tree Protection Fence

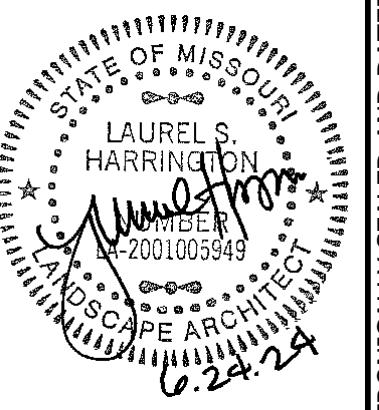


DATE PREPARED
05/28/2024

ROUTE 5TH STATE MO
DISTRICT SHEET NO. 48

COUNTY ST. CHARLES
JOB NO. 520-1010
CONTRACT ID.

PROJECT NO. STP-5414(636)
BRIDGE NO.

DATE	DESCRIPTION

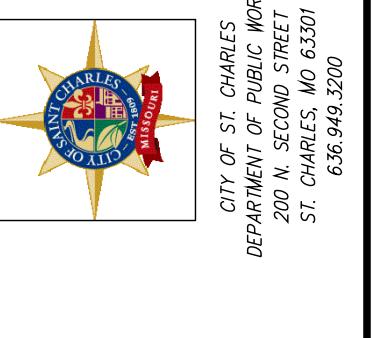

CITY OF ST. CHARLES

DEPARTMENT OF PUBLIC WORKS
200 N. SECOND STREET
ST. CHARLES, MO 63301
636.949.3200

411 N 10TH STREET, SUITE 200
SAINT LOUIS, MISSOURI 63101
P (314) 621-3395 F (314) 621-3288
WWW.LOCALGROUP.COM
MISSOURI STATE ENGINEERING CORPORATION
CERTIFICATE/ LICENSE NO. 2002011832

SOUTH FIFTH STREET
RECONSTRUCTION
LANDSCAPE PLAN
REV.

3 OF 5

MATCH LINE - SEE LANDSCAPE PLAN SHEET 2

MATCH LINE - SEE LANDSCAPE PLAN SHEET 4

SCALE: 1" = 20'

