


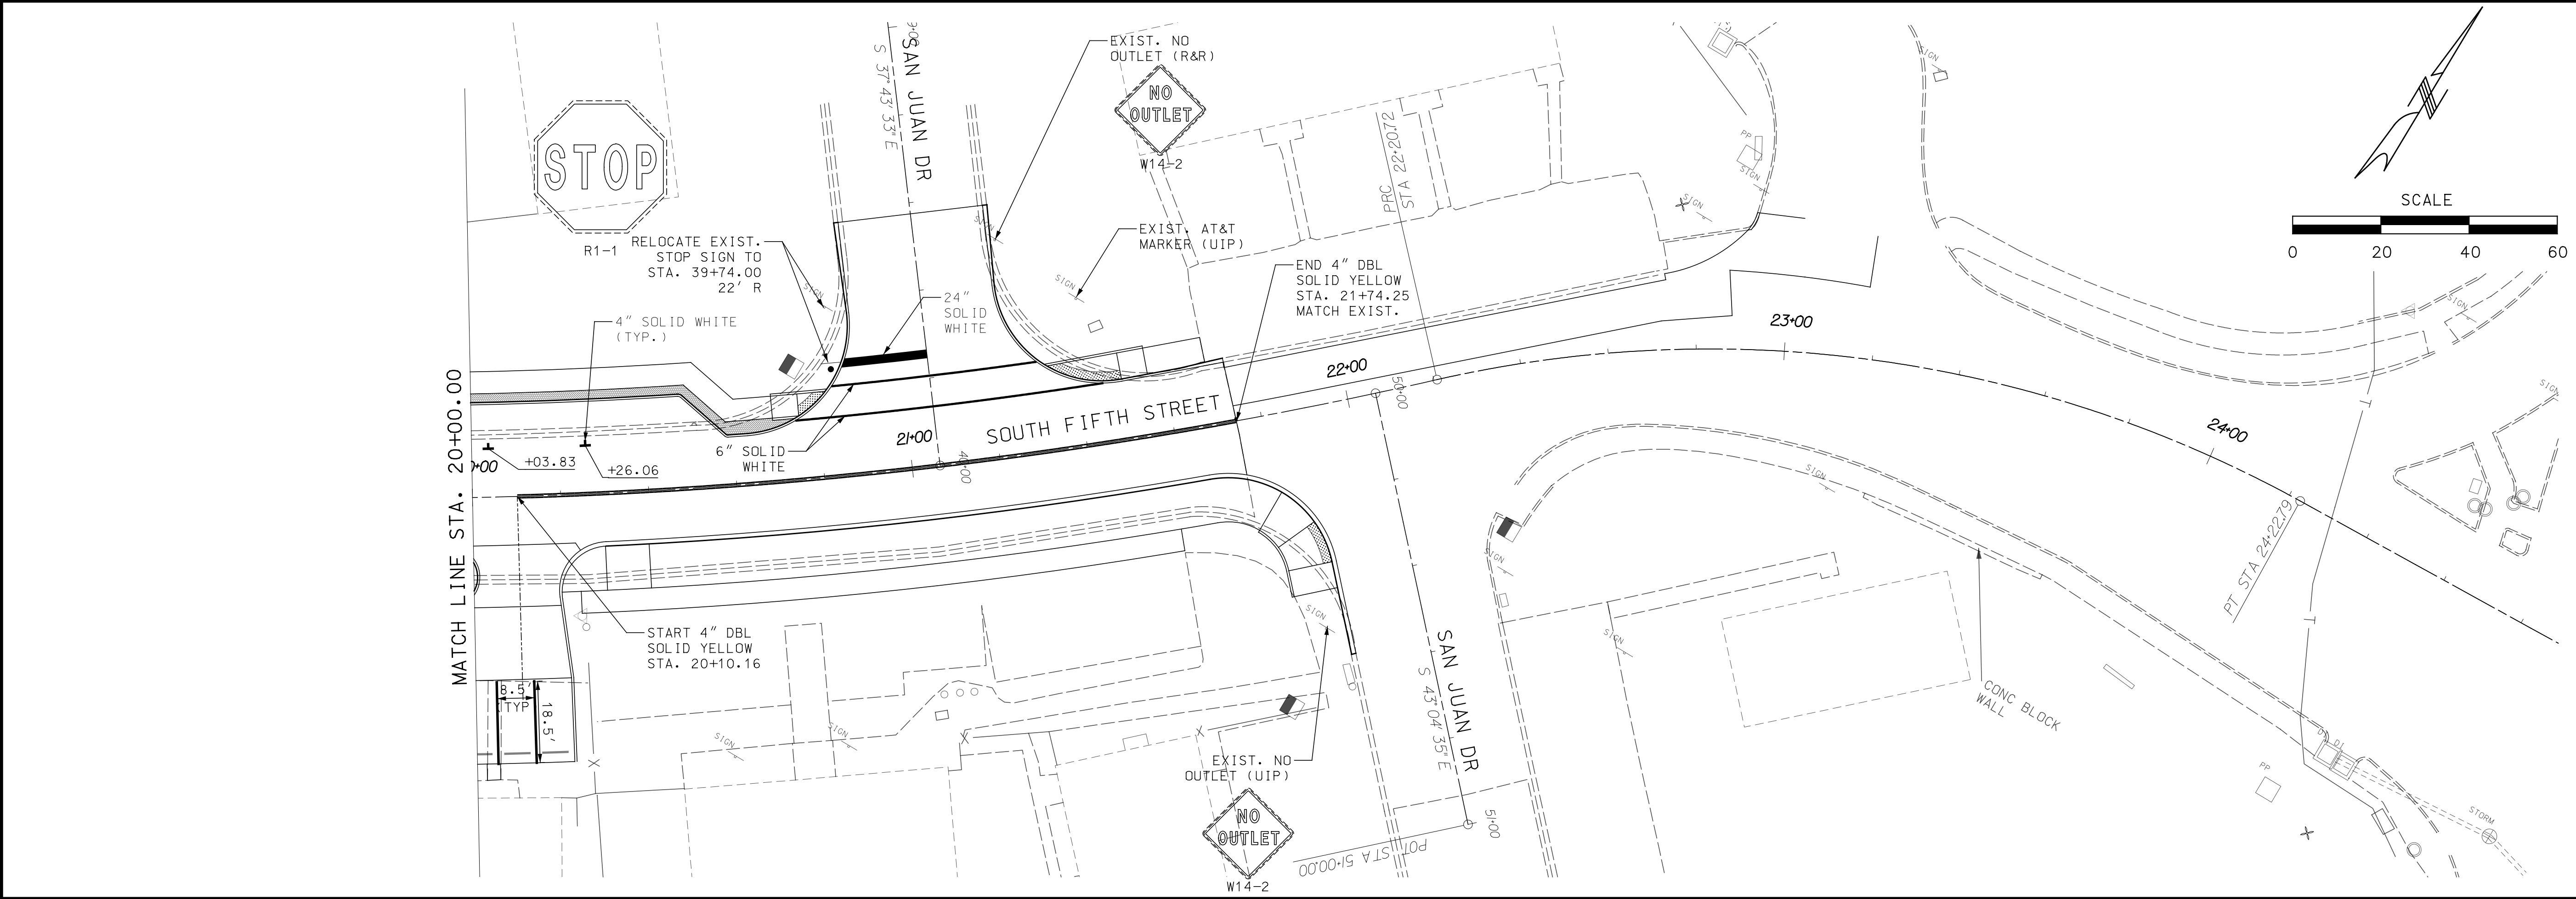

STATE OF MISSOURI

LORNE W. JACKSON

NUMBER

PE-2003014985

PROFESSIONAL ENGINEER

DATE PREPARED

6/24/2024

ROUTE

5TH

DISTRICT

STATE

MO

SHEET NO.

92

COUNTY

ST. CHARLES

JOB NO.

520-1010

CONTRACT ID.

PROJECT NO.

STP-5414(636)

BRIDGE NO.

DATE	DESCRIPTION



CITY OF ST. CHARLES
DEPARTMENT OF PUBLIC WORKS
200 N. SECOND STREET
ST. CHARLES, MO 63301
636.949.3200



411 N 10TH STREET, SUITE 200
SAINT LOUIS, MISSOURI 63101
P (314) 621-3395 F (314) 621-3288
WWW.LOCHMUELLERGROUP.COM
MISSOURI STATE ENGINEERING CORPORATION
CERTIFICATE/LICENSE NO. 2002011652

SOUTH FIFTH STREET
RECONSTRUCTION

PAVEMENT MARKING
AND SIGNAGE (PM)

3 OF 3

PM-5thSt_001_STP5414(636)_I20.dgn 4:02:15 PM 6/24/2024